


# RV PARK SITE PLAN PETER & MEGAN STEAD


4940 N HWY 91  
ENOCH, UT 84721

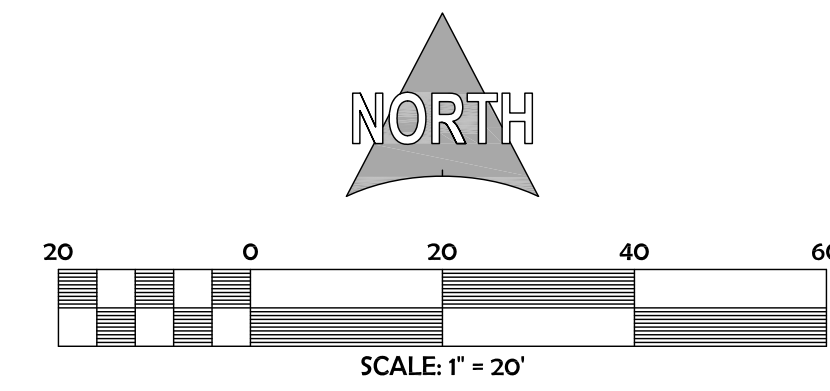

CURVE TABLE					
CURVE #	LENGTH	RADIUS	DELTA	CHORD DIRECTION	CHORD LENGTH
C1	7.28	25.00	16°41'08"	S64°57'56"W	7.25
C2	70.76	70.00	57°55'16"	N43°51'10"E	67.79

**PROPERTY INFORMATION:**

APN NUMBER: A-0916-0002-0003  
ACC NUMBER: 0112992

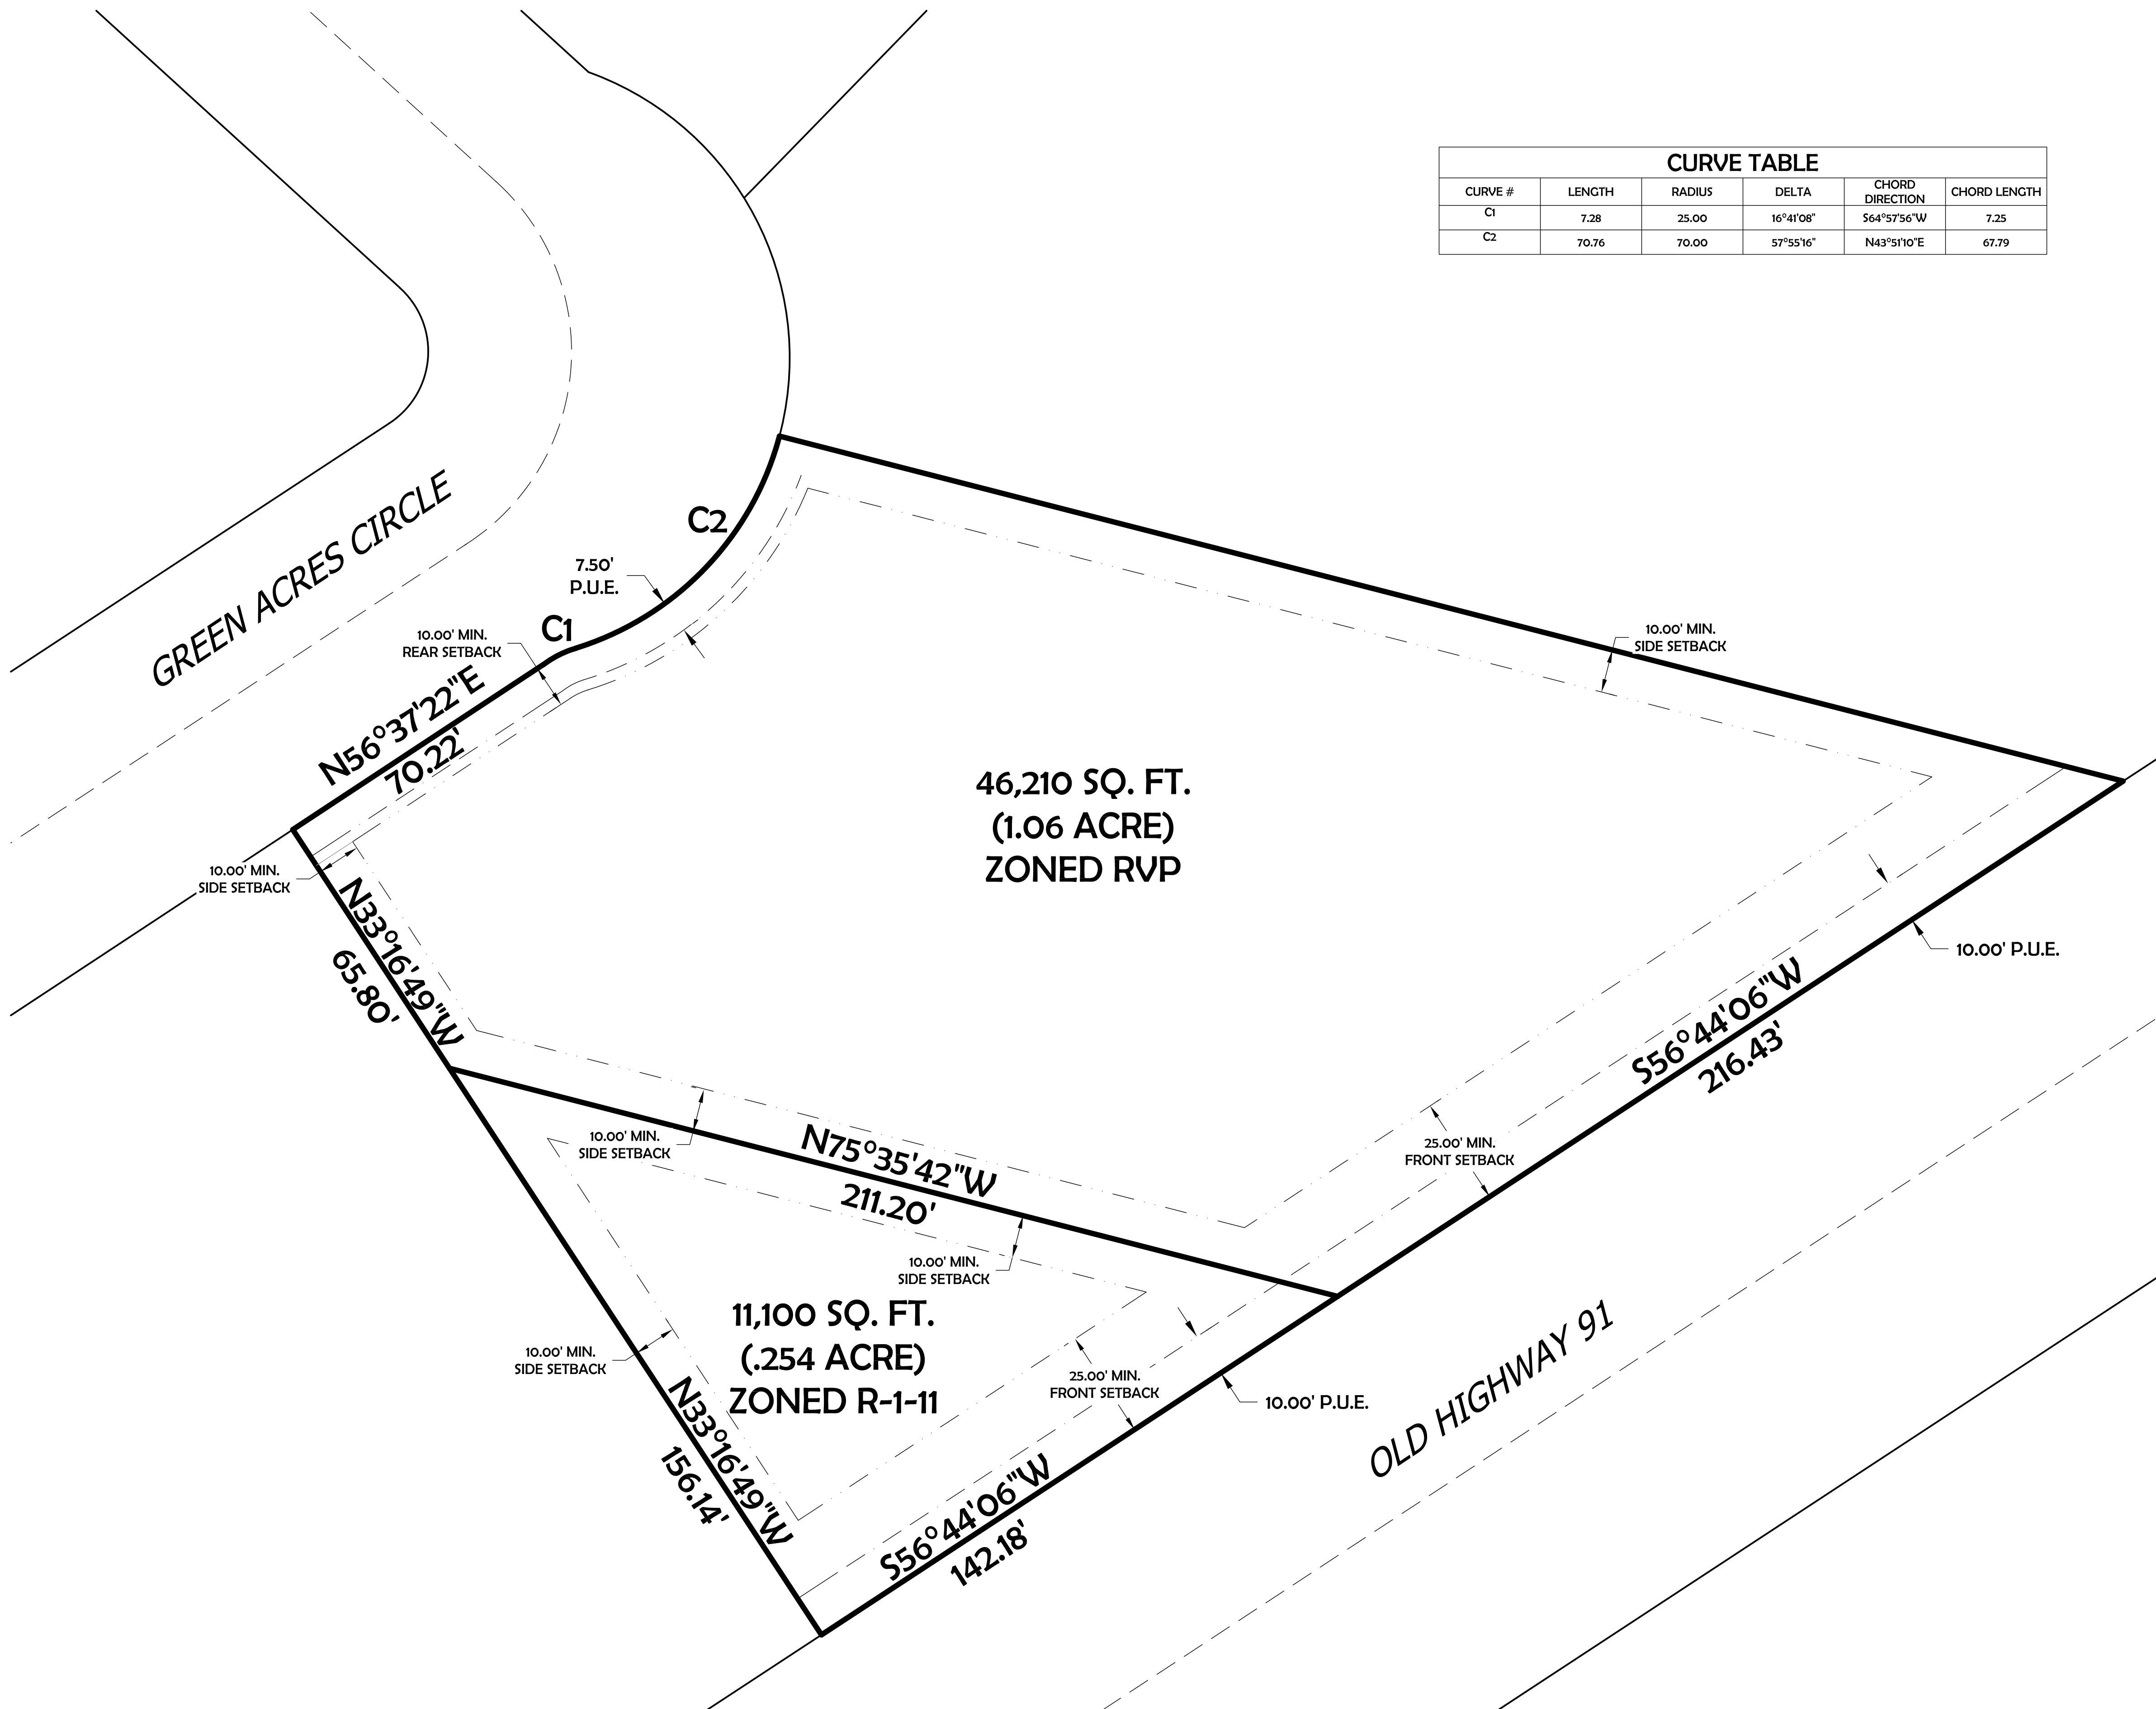

BY: MEGAN STEAD

**ZONE CHANGE**  
**MEGAN & PETER STEAD**  
**ZONE CHANGE**  
 4940 N HWY 91  
 ENOCH, UT 84721

DATE:  
May 17, 2022

SCALE: 1"=20'

SHEET  
**SP**

SHEET 1 OF 1