



ZONE CHANGE FOR PENNY LIVING TRUST

LOCATED IN SECTIONS 14 & 23, T35S, R11W, SLB&M, ENOCH CITY, UTAH

SE CORNER ─ SECTION 14, T35S, R11W, SLB&M PROJECT LOCATION



VICINITY MAP

LEGEND

NE CHANGE BOUNDARY

CHANGE BUUNDARY

SECTIONAL MARKER AS NOTED

ZONE CHANGE BOUNDARY

(21.80 AC)

BEGINNING AT A POINT S89° 49'03"E ALONG THE SECTION LINE 1,337.81 FEET FROM THE SOUTH 1/4 CORNER OF SECTION 14, TOWNSHIP 35 SOUTH, RANGE 11 WEST, SALT LAKE BASE AND MERIDIAN, SAID POINT BEING ON THE WESTERLY RIGHT OF WAY MINERSVLLE HIGHWAY; THENCE S00°10'57"W ALONG SAID R.O.W. 33.00 FEET; THENCE N89° 49'03"W 696.93 FEET; THENCE N00° 03'39"E 1,354.56 FEET TO A POINT OF NON-TANGENT CURVATURE TO THE RIGHT, HAVING A RADIUS OF 1,000.00 FEET AND A CENTRAL ANGLE OF 07°37'53" (RADIUS POINT BEARS S07°22'02"E); THENCE ALONG THE ARC OF SAID CURVE 133.19 FEET; THENCE S89° 44'09"E 564.29 FEET TO SAID R.O.W.; THENCE S00°03'57"W ALONG SAID R.O.W. 1,329.42 FEET TO THE POINT OF BEGINNING.

CONTAINING 21.80 ACRES, MORE OR LESS.

NOTES

- 1. THIS ZONE CHANGE HAS BEEN PREPARED ON BEHALF OF SARA PENNY BASED ON THE APPROVED PUD IN CONFORMANCE WITH THE APPROVED PUD.
- 2. THE ZONE CHANGE REQUEST IS TO CHANGE FROM THE RESIDENTIAL 11 TO COMMUNICOMMERCIAL ZONE.

PLANNING COMMISSION APPROVAL

I, _____, CHAIRPERSON OF THE ENOCH CITY PLANNING COMMISSION, DO HEREBY CERTIFY THAT THIS ZONE CHANGE WAS APPROVED BY SAID COMMISSION.

ENOCH CITY CHAIRPERSON

CERTIFICATE OF ACCEPTANCE

I, GEOFFREY CHESTNUT, MAYOR OF ENOCH CITY CORPORATION, DO HEREBY CERTIFY THAT THIS ZONE CHANGE HAS BEEN APPROVED BY THE CITY COUNCIL AS ORDINANCE
______ AND IS HEREBY ORDERED FILED FOR RECORD IN THE OFFICE OF THE IRON COUNTY RECORDER ON THIS THE _____ DAY OF ______, 20_____.


ATTECT:

ENOCH CITY MAYOR ENOCH CITY RECORDER

CITY ATTORNEY'S APPROVAL

I, ______, CITY ATTORNEY FOR ENOCH CITY CORPORATION, DO HEREBY CERTIFY THAT I HAVE EXAMINED THIS ZONE CHANGE AND THAT SAID PLAT MEETS THE REQUIREMENTS OF ENOCH CITY CORPORATION PURSUANT TO ITS ORDINANCES AND IS HEREBY RECOMMENDED FOR APPROVAL ON THIS THE _____ DAY OF ______, 20____.

ENOCH CITY ATTORNEY

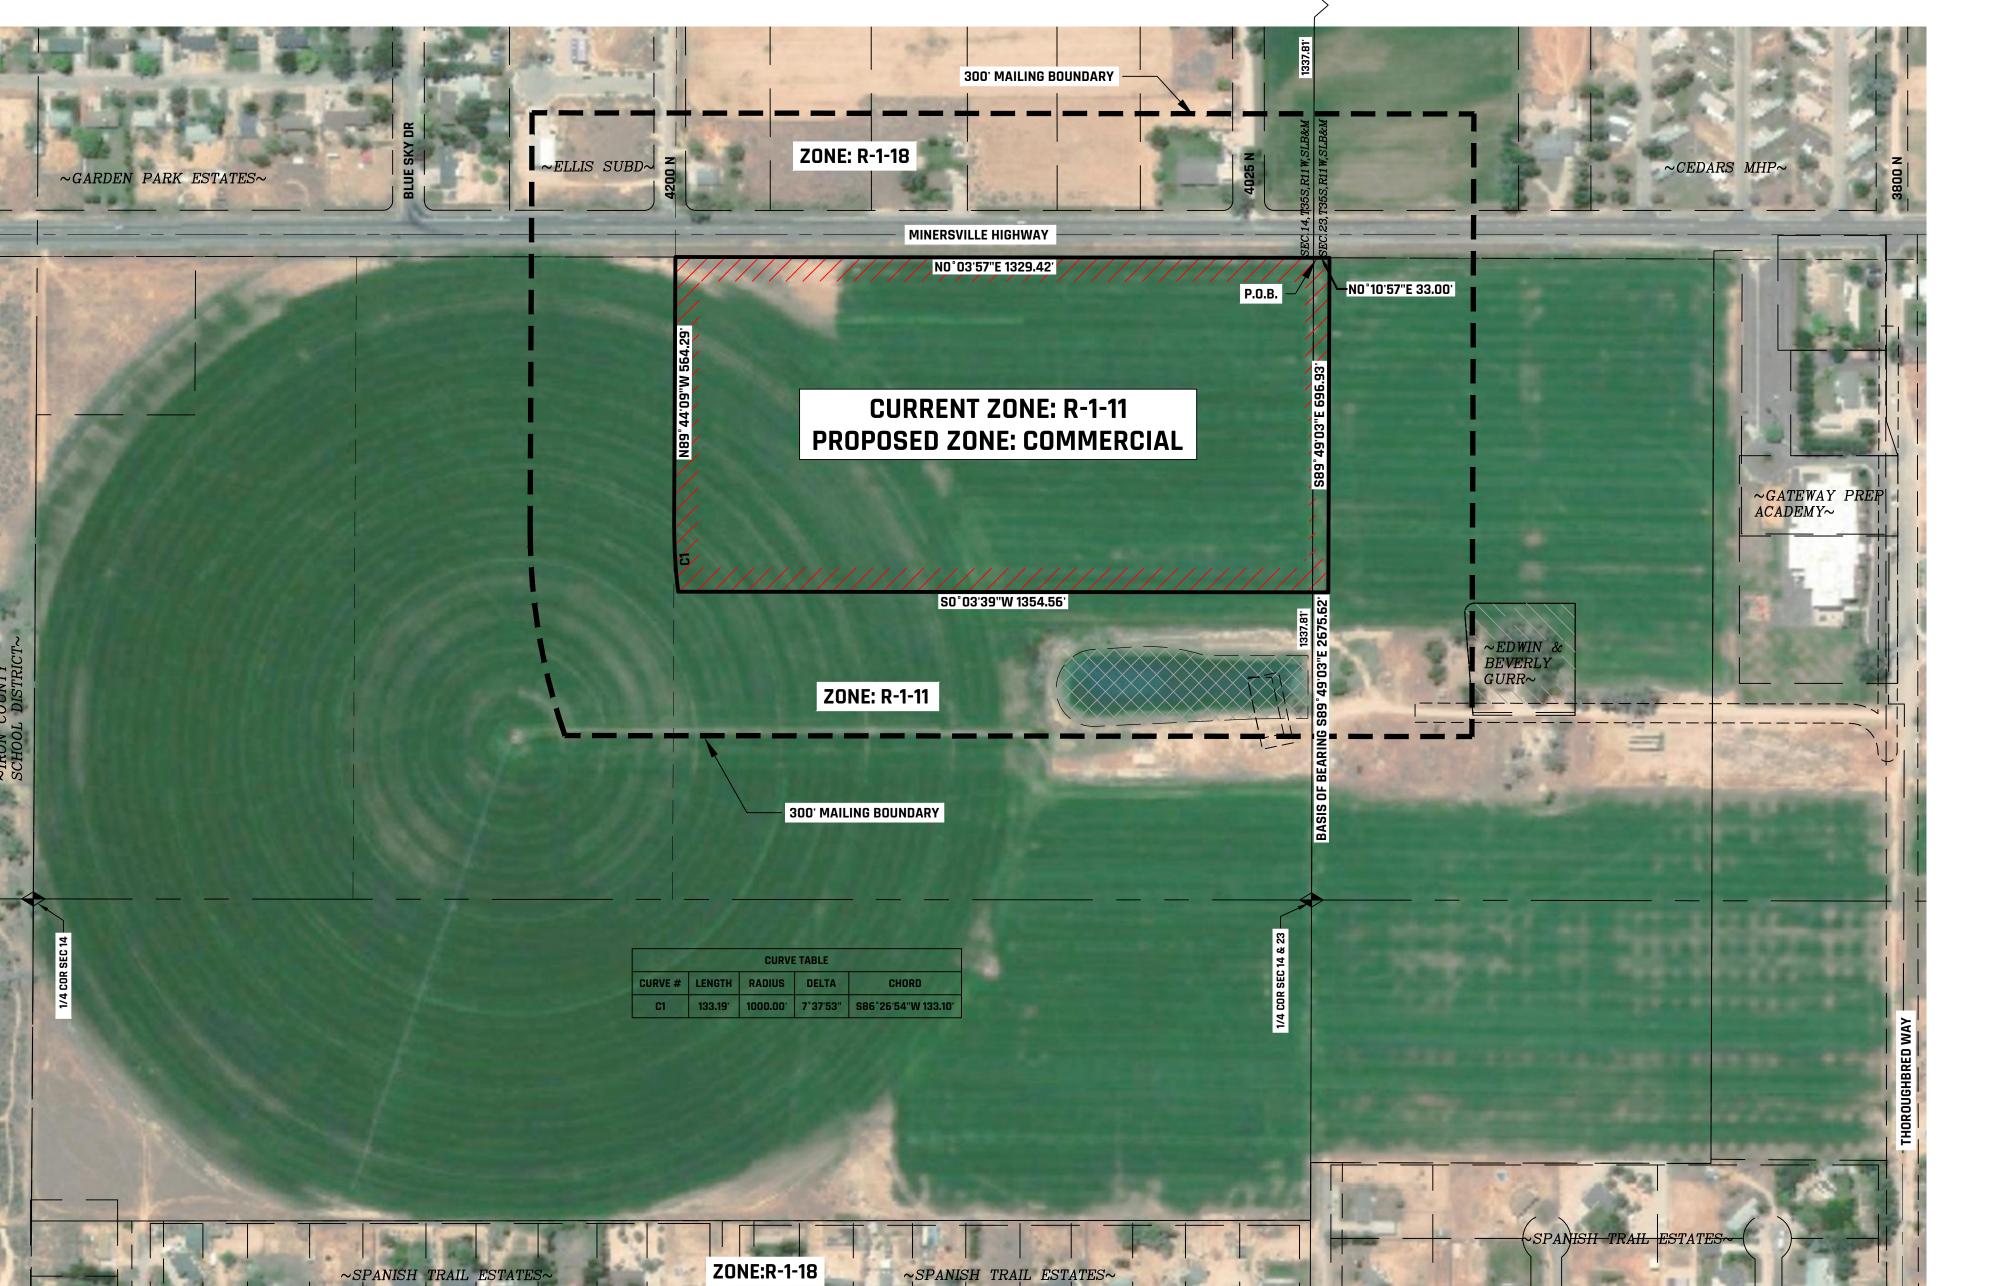

:2-21/ PENNY FARM\SOURCE\20 AC COMMERCIAL ZONE CHANGE.DWG 4/11/2023 3:43:25 PM by:

CHECKED:

SCALE: DRAW
1" = 200' A

11 X 17 SHEETS ARE NOT TO SCALE

ZONE CHANGE