


METER SIZE	BOX DIAMETER	BOX COLOR	D&L RING & COVER, OAE	FORD SETTER, OAE
1"	18"	WHITE	L-2241	VB74-12W-11-44-NL

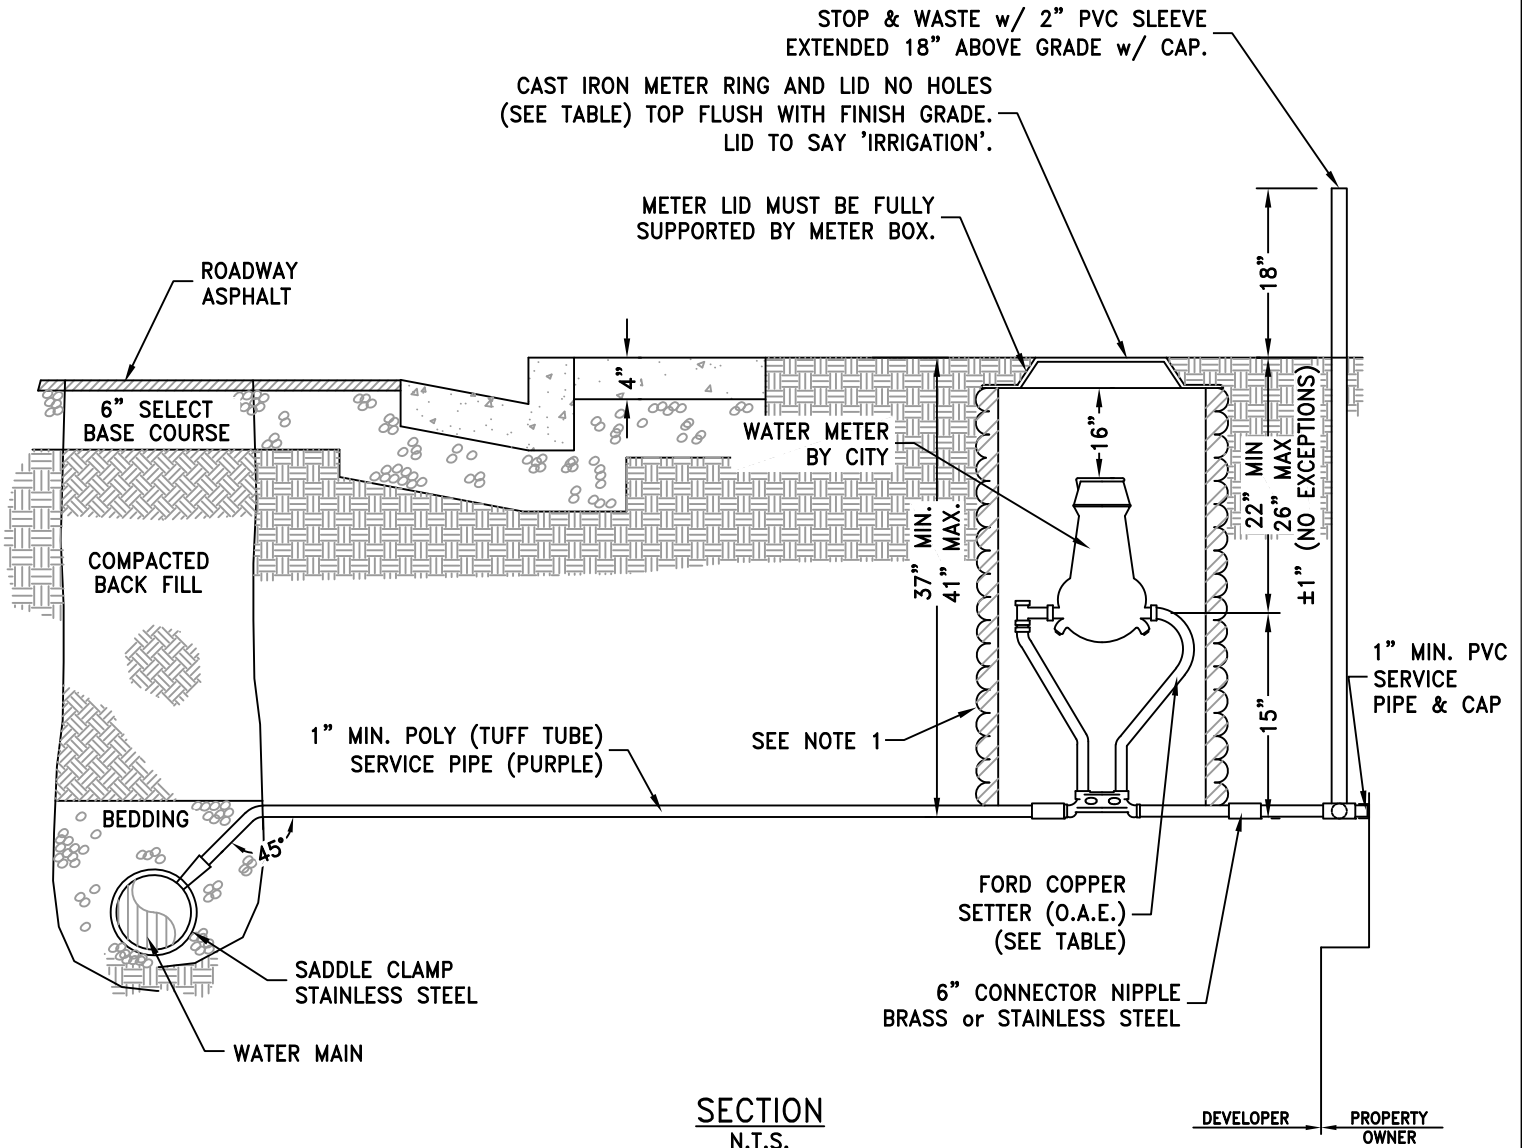

**NOTES:**

1. METER BOX HDP A.D.S. N-12 (O.A.E.) CORRUGATED POLYETHYLENE PIPE CORRUGATED EXTERIOR/ SMOOTH INTERIOR (SEE TABLE). BOX TO BE A CONTINUOUS PIECE OF PIPE WITH NO EXTENSIONS.
2. SECONDARY WATER MAINS LOCATED IN MAJOR COLLECTOR, ARTERIAL AND MAJOR ARTERIAL RIGHT-OF-WAYS SHALL BE 8" MIN. SECONDARY WATER MAINS LOCATED IN LOCAL AND COLLECTOR RIGHT-OF-WAYS SHALL BE 6" MIN.

**SECTION**  
N.T.S.

DEVELOPER      PROPERTY OWNER



ENOCH CITY  
900 E MIDVALLEY RD  
Enoch, UT 84721  
Tel. (435) 586-1119

**1" SECONDARY  
WATER METER**

SCALE:  
N.T.S.  
DATE:  
APR 2024

DETAIL No.:

**W12.0B**

SHEET:  
2 of 2